

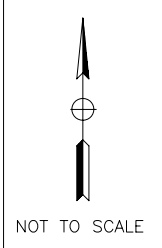
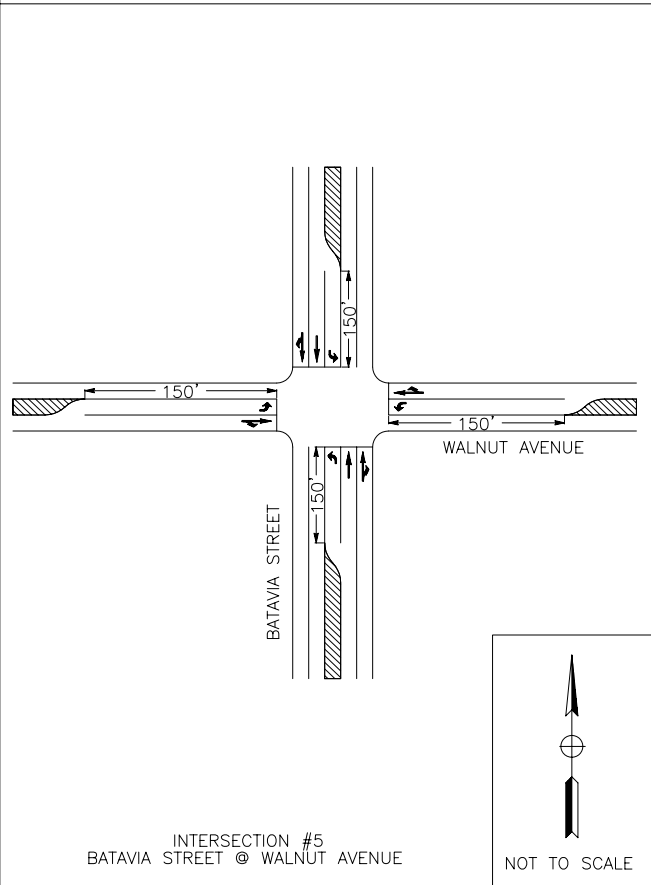
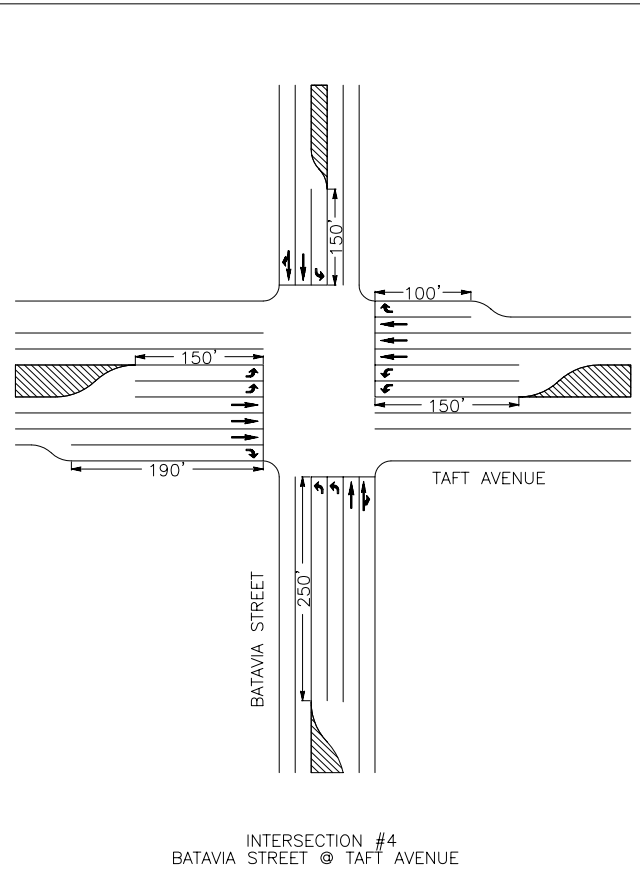
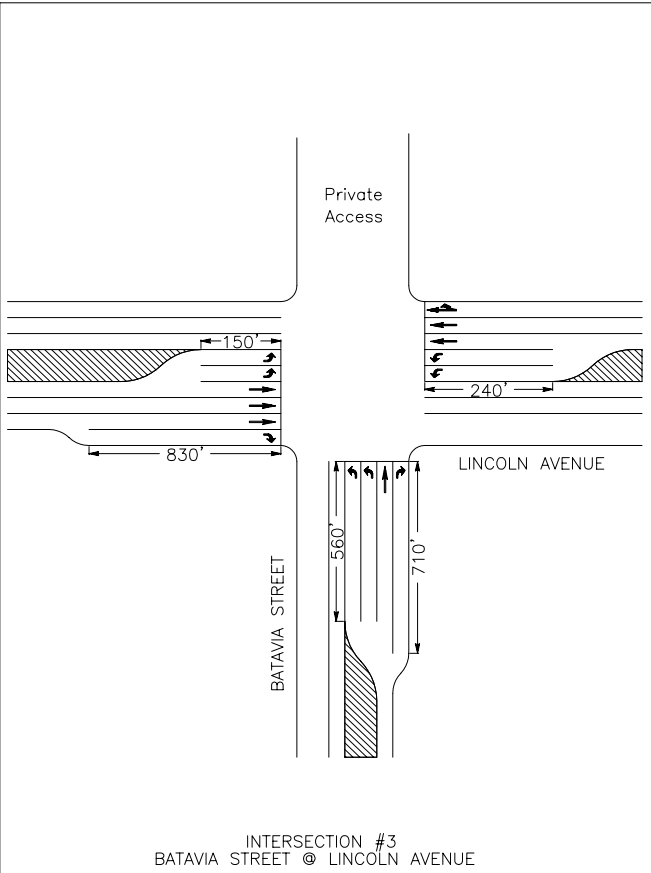
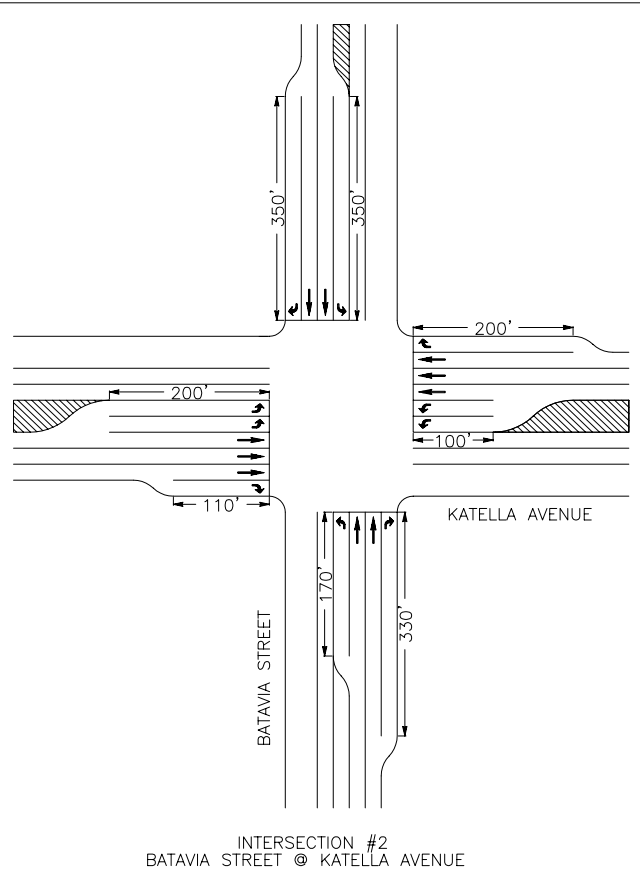
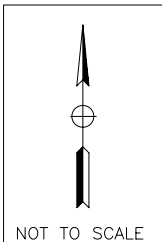
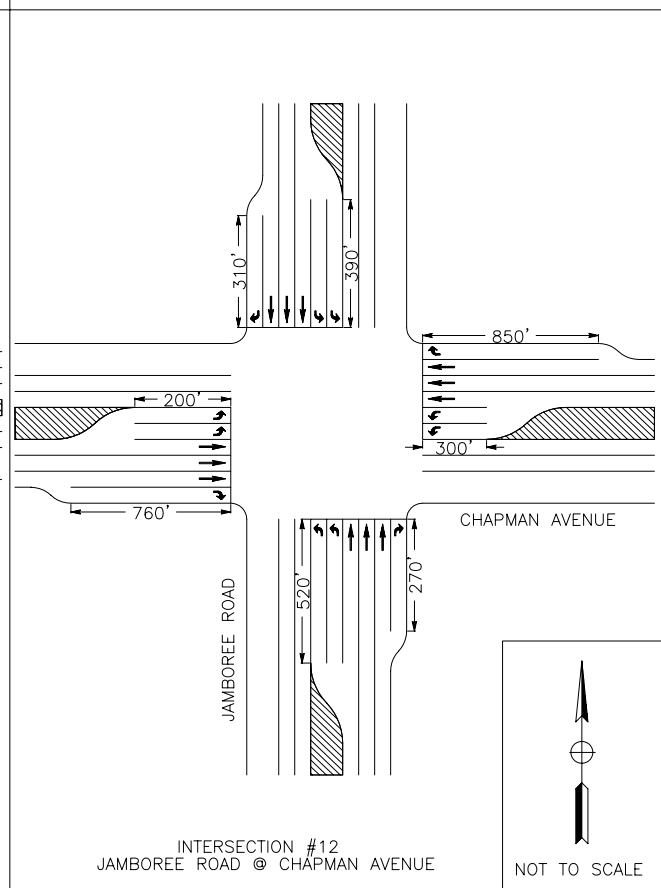
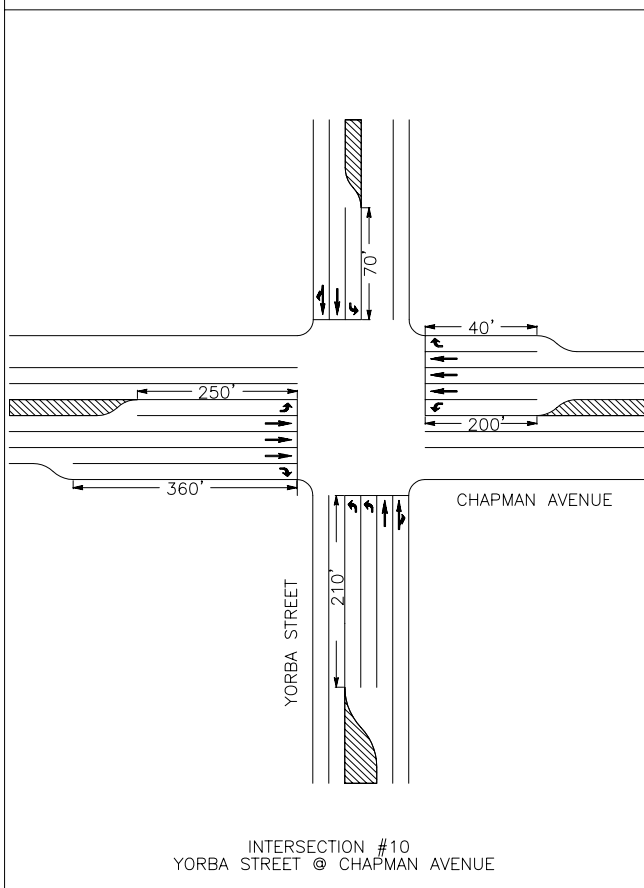


Appendix I Key City Intersection Geometric Diagrams





CITY OF ORANGE
CRITICAL INTERSECTION FUTURE CONFIGURATION ANALYSIS

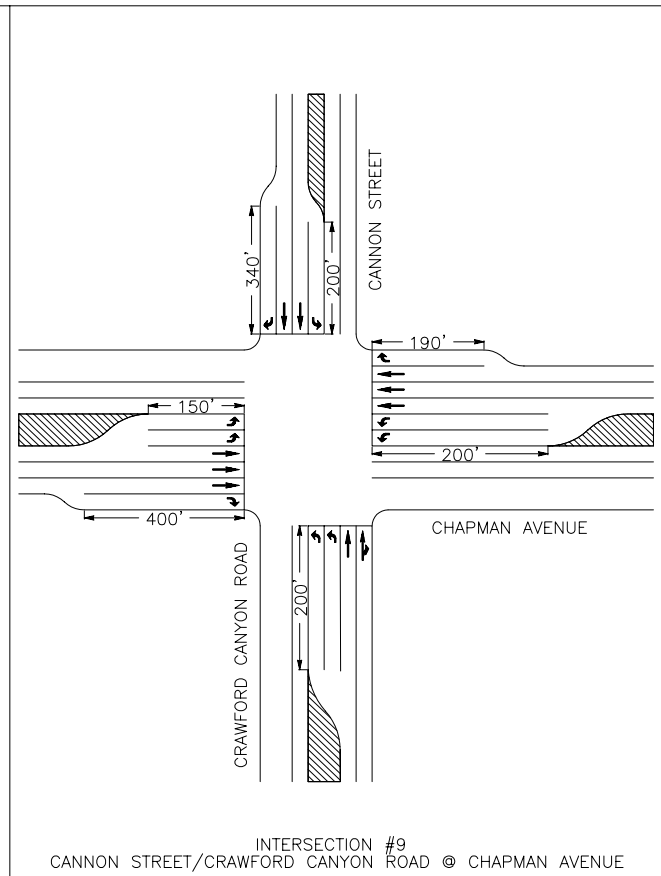


CITY OF ORANGE
CRITICAL INTERSECTION FUTURE CONFIGURATION ANALYSIS

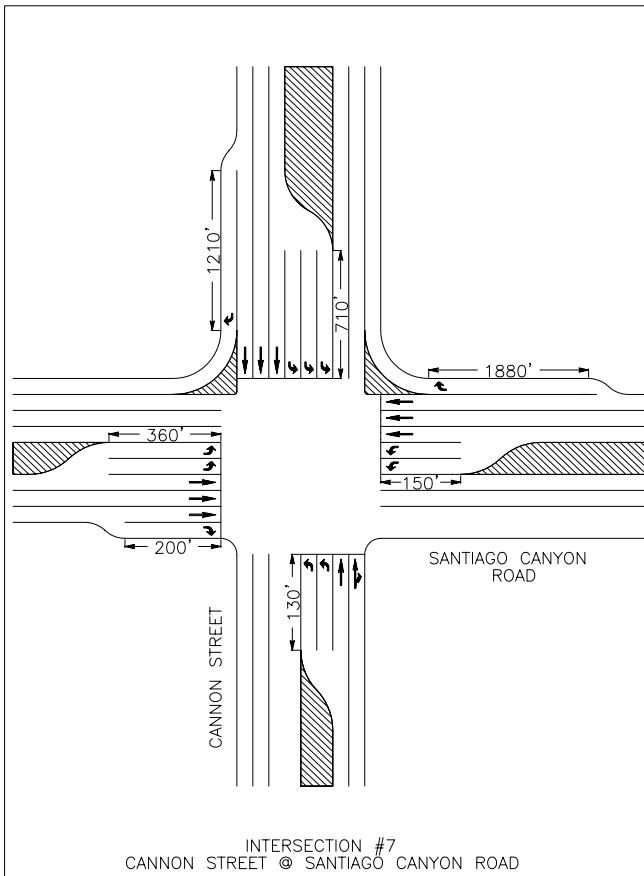


CITY OF ORANGE
CRITICAL INTERSECTION FUTURE CONFIGURATION ANALYSIS

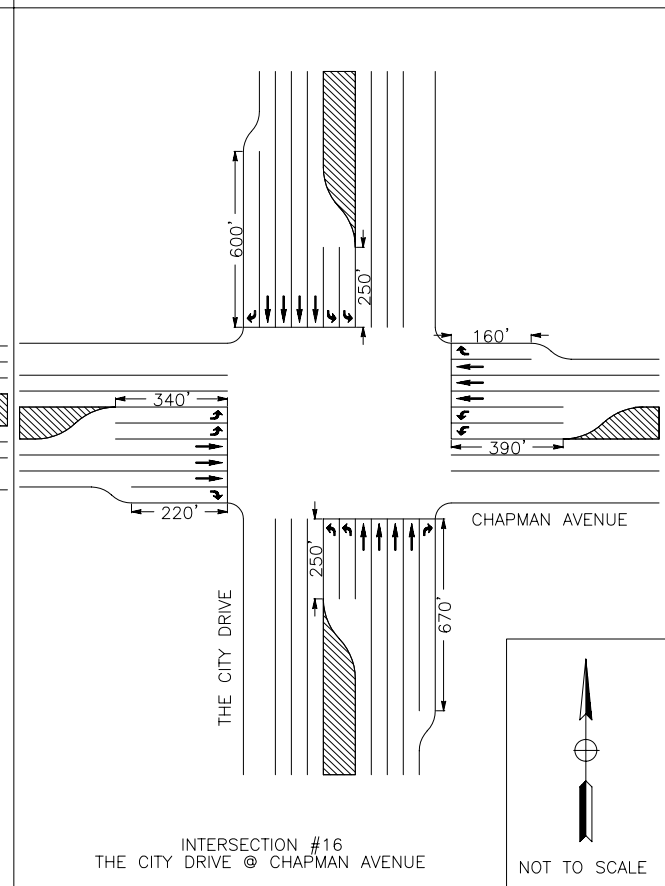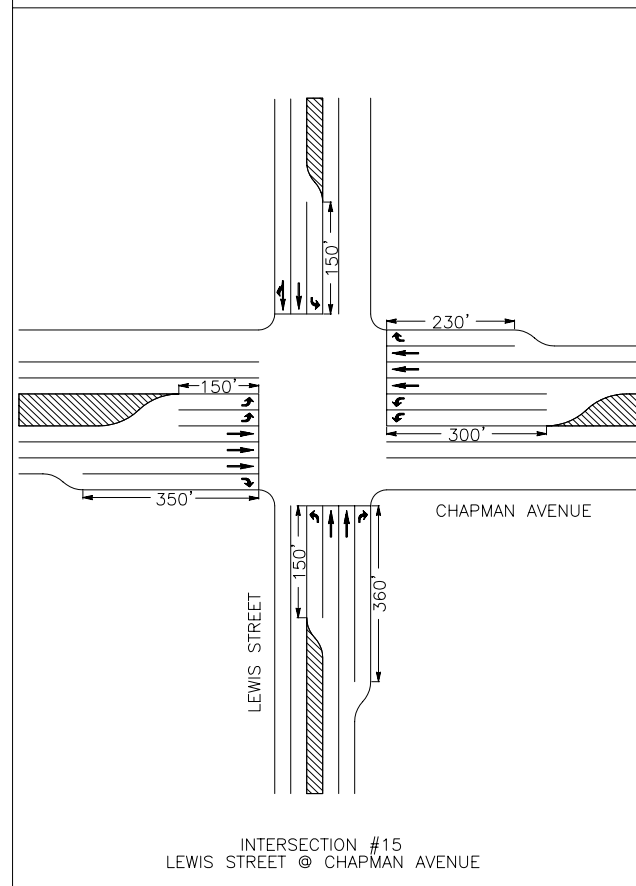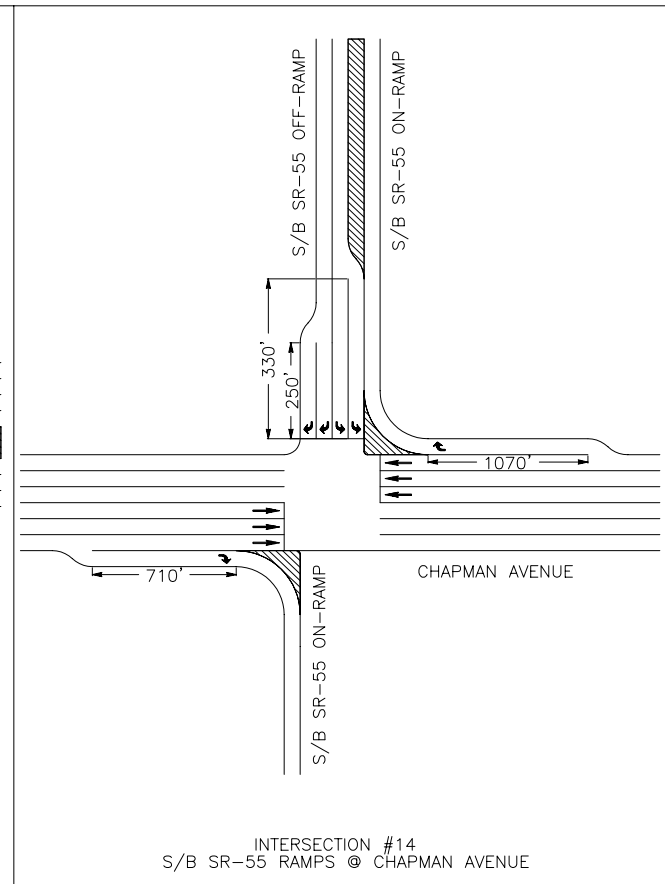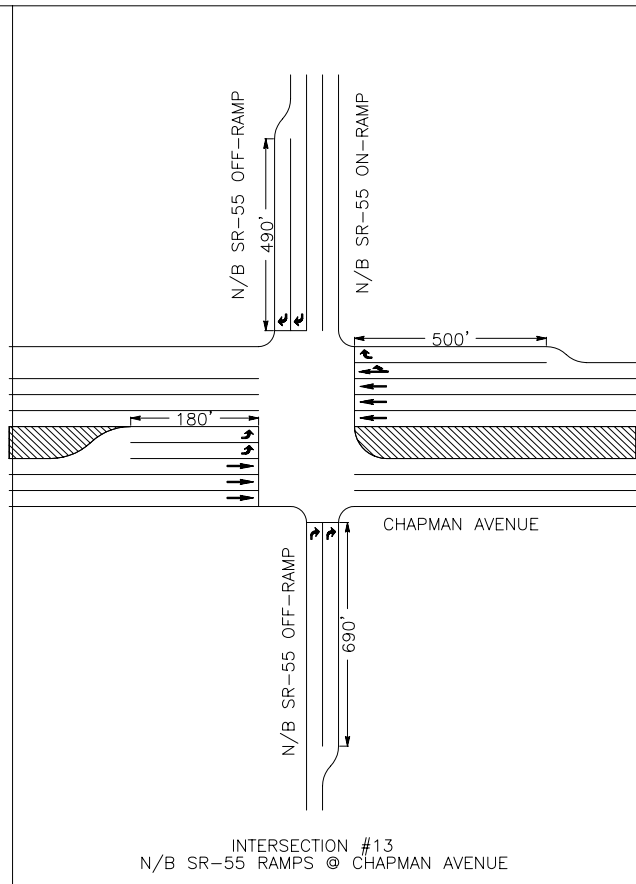


CITY OF ORANGE
CRITICAL INTERSECTION FUTURE CONFIGURATION ANALYSIS

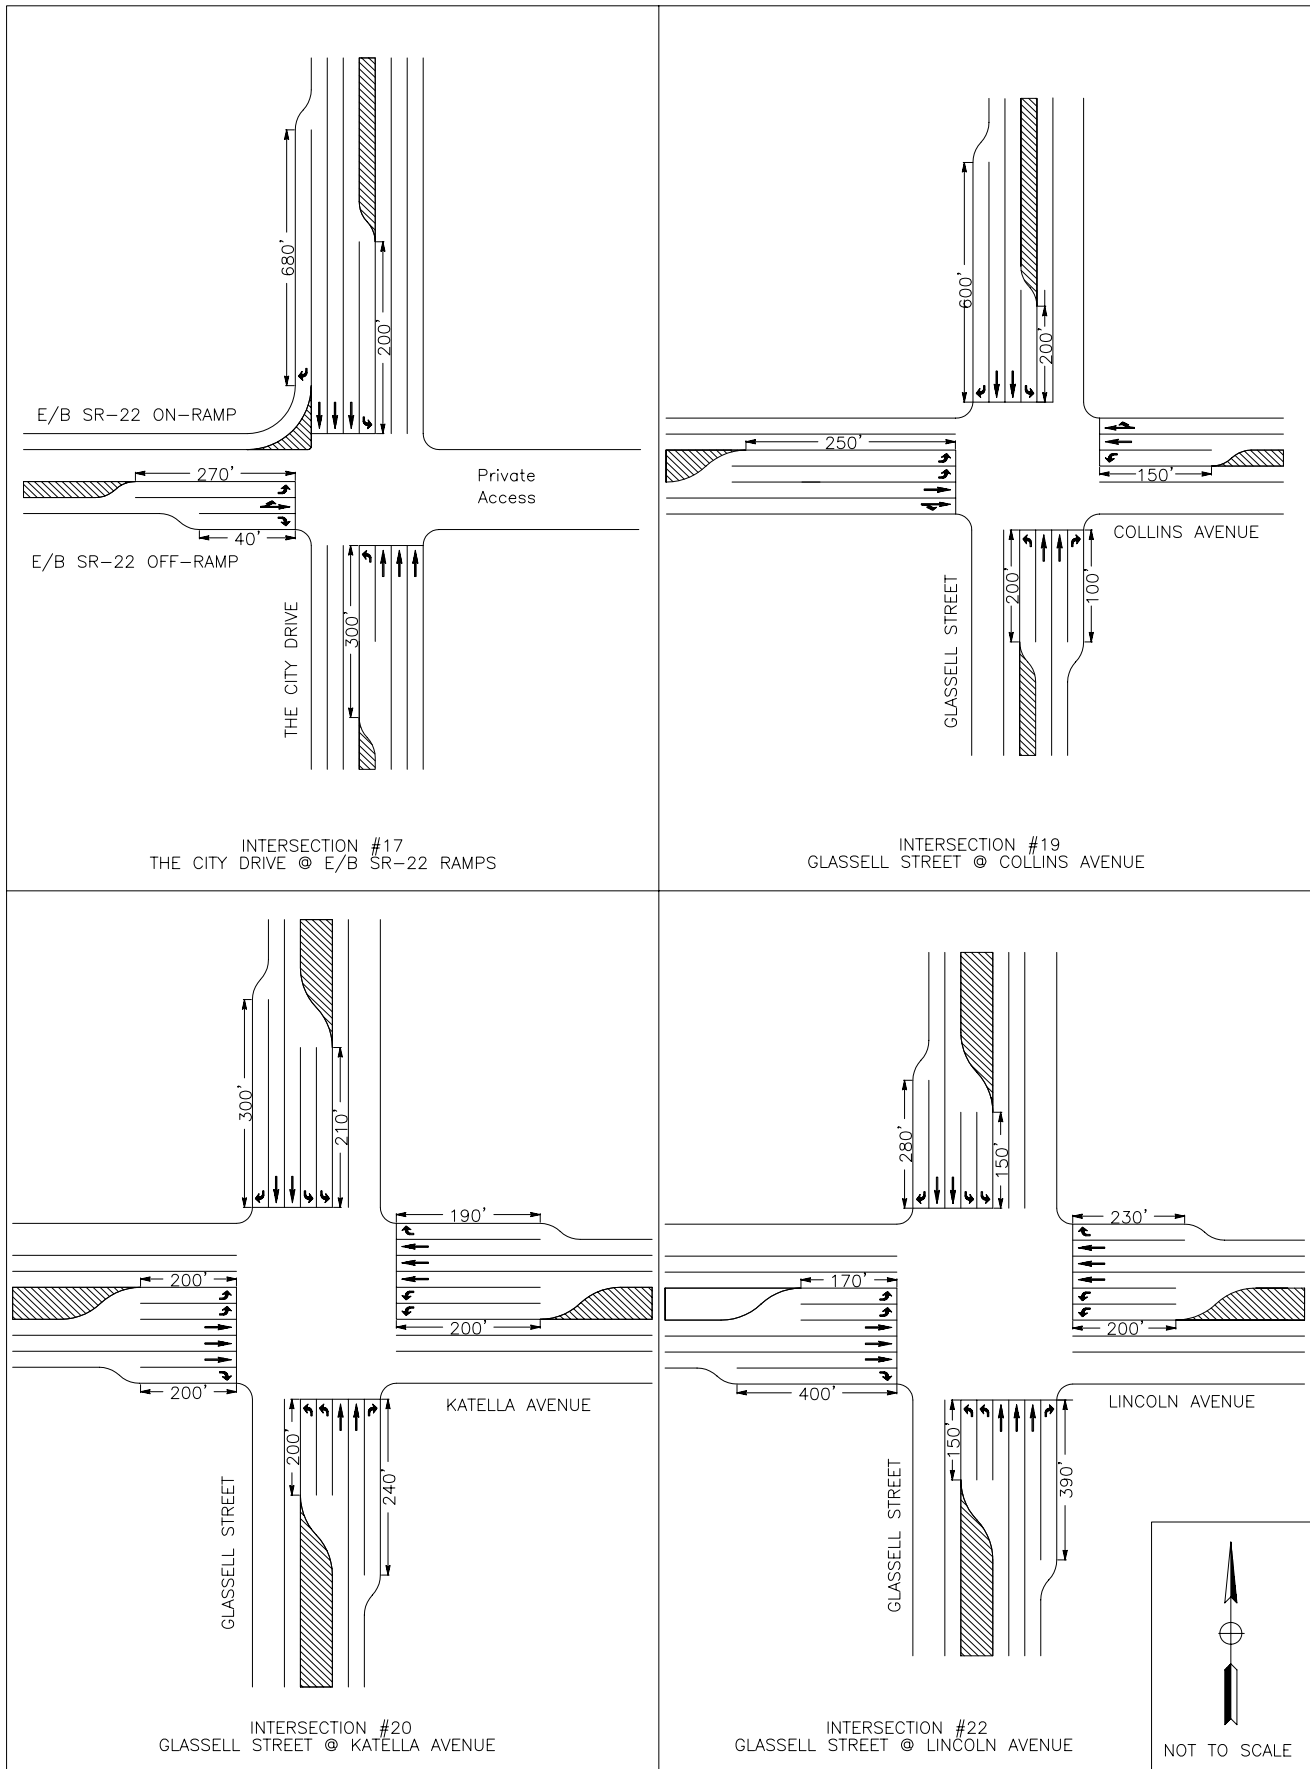


CITY OF ORANGE
CRITICAL INTERSECTION FUTURE CONFIGURATION ANALYSIS

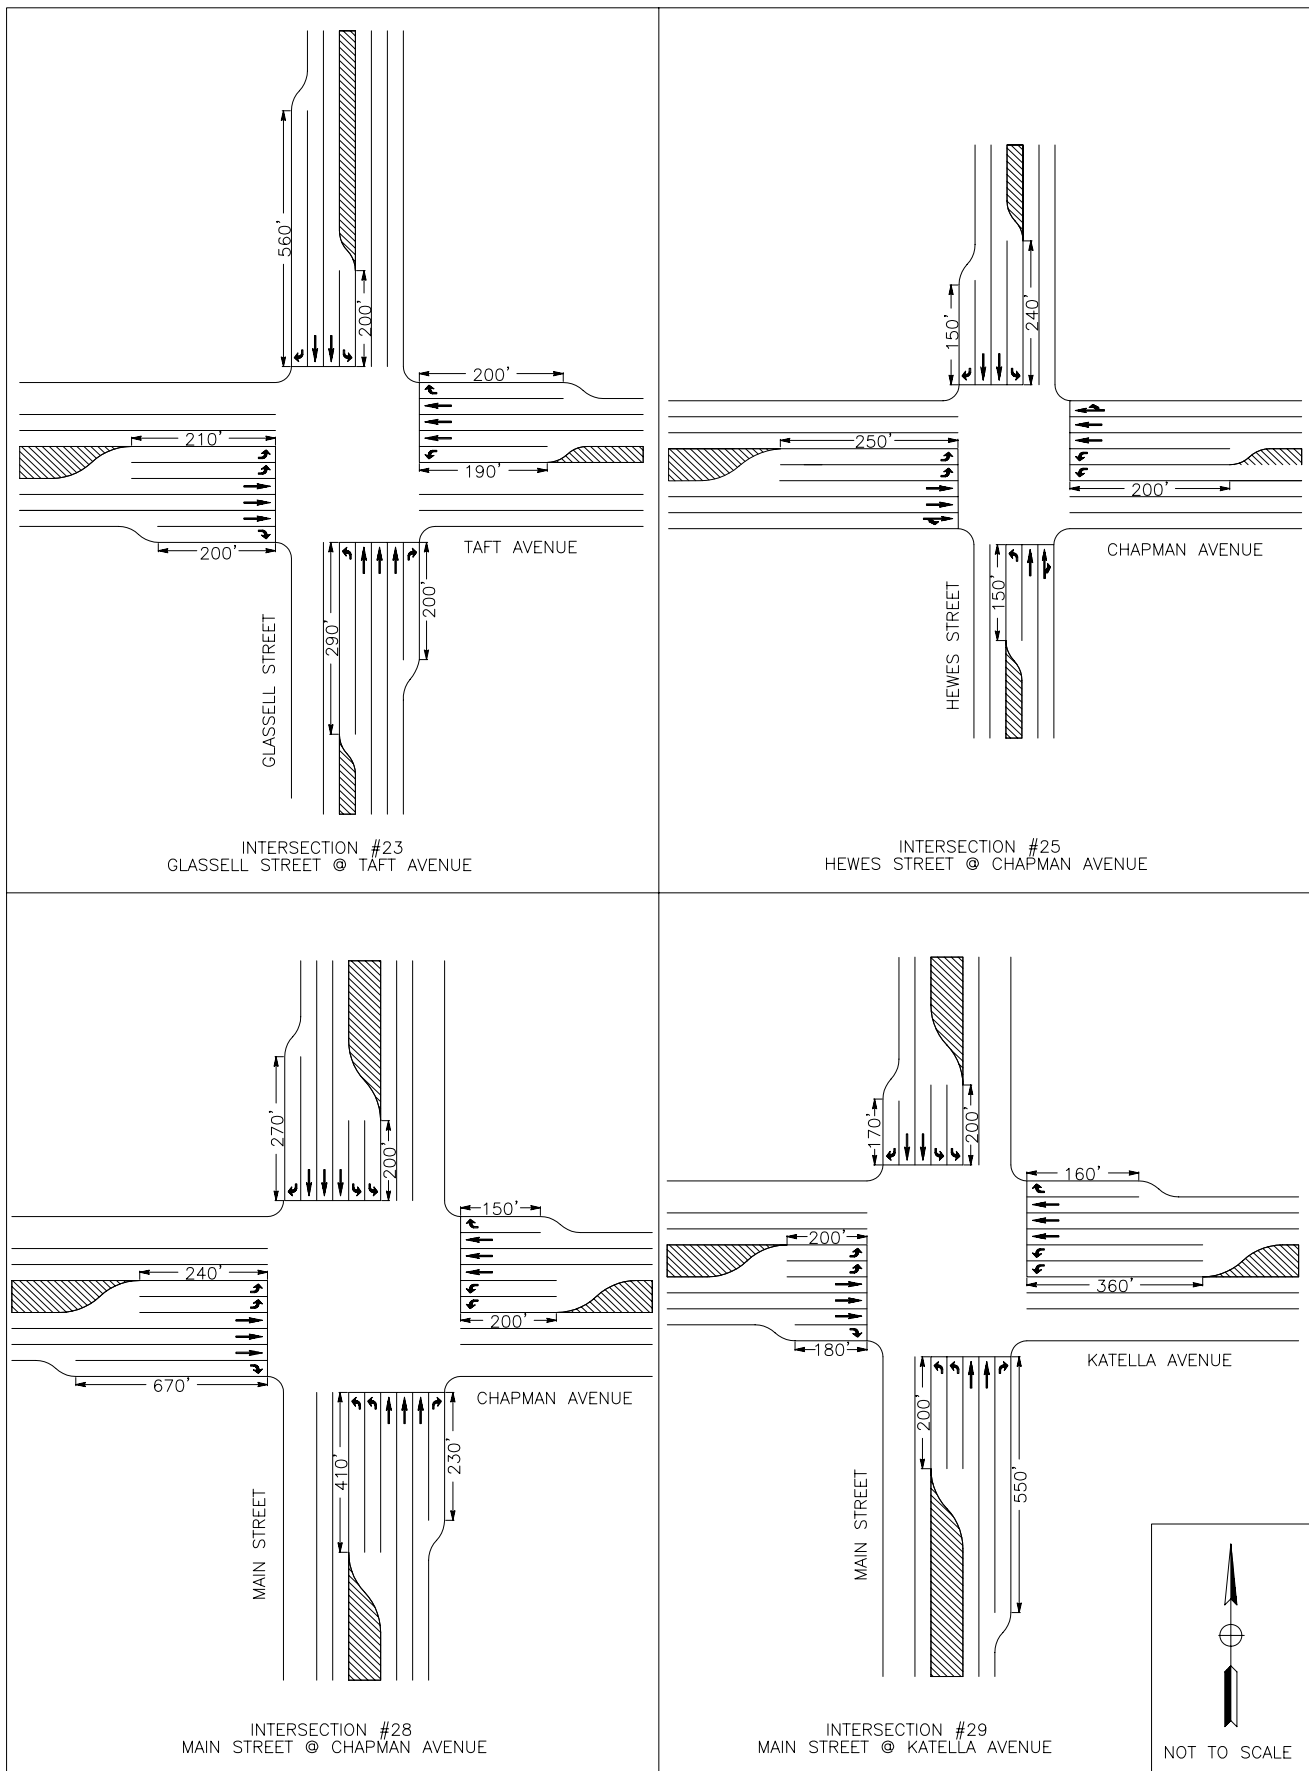


CITY OF ORANGE
CRITICAL INTERSECTION FUTURE CONFIGURATION ANALYSIS

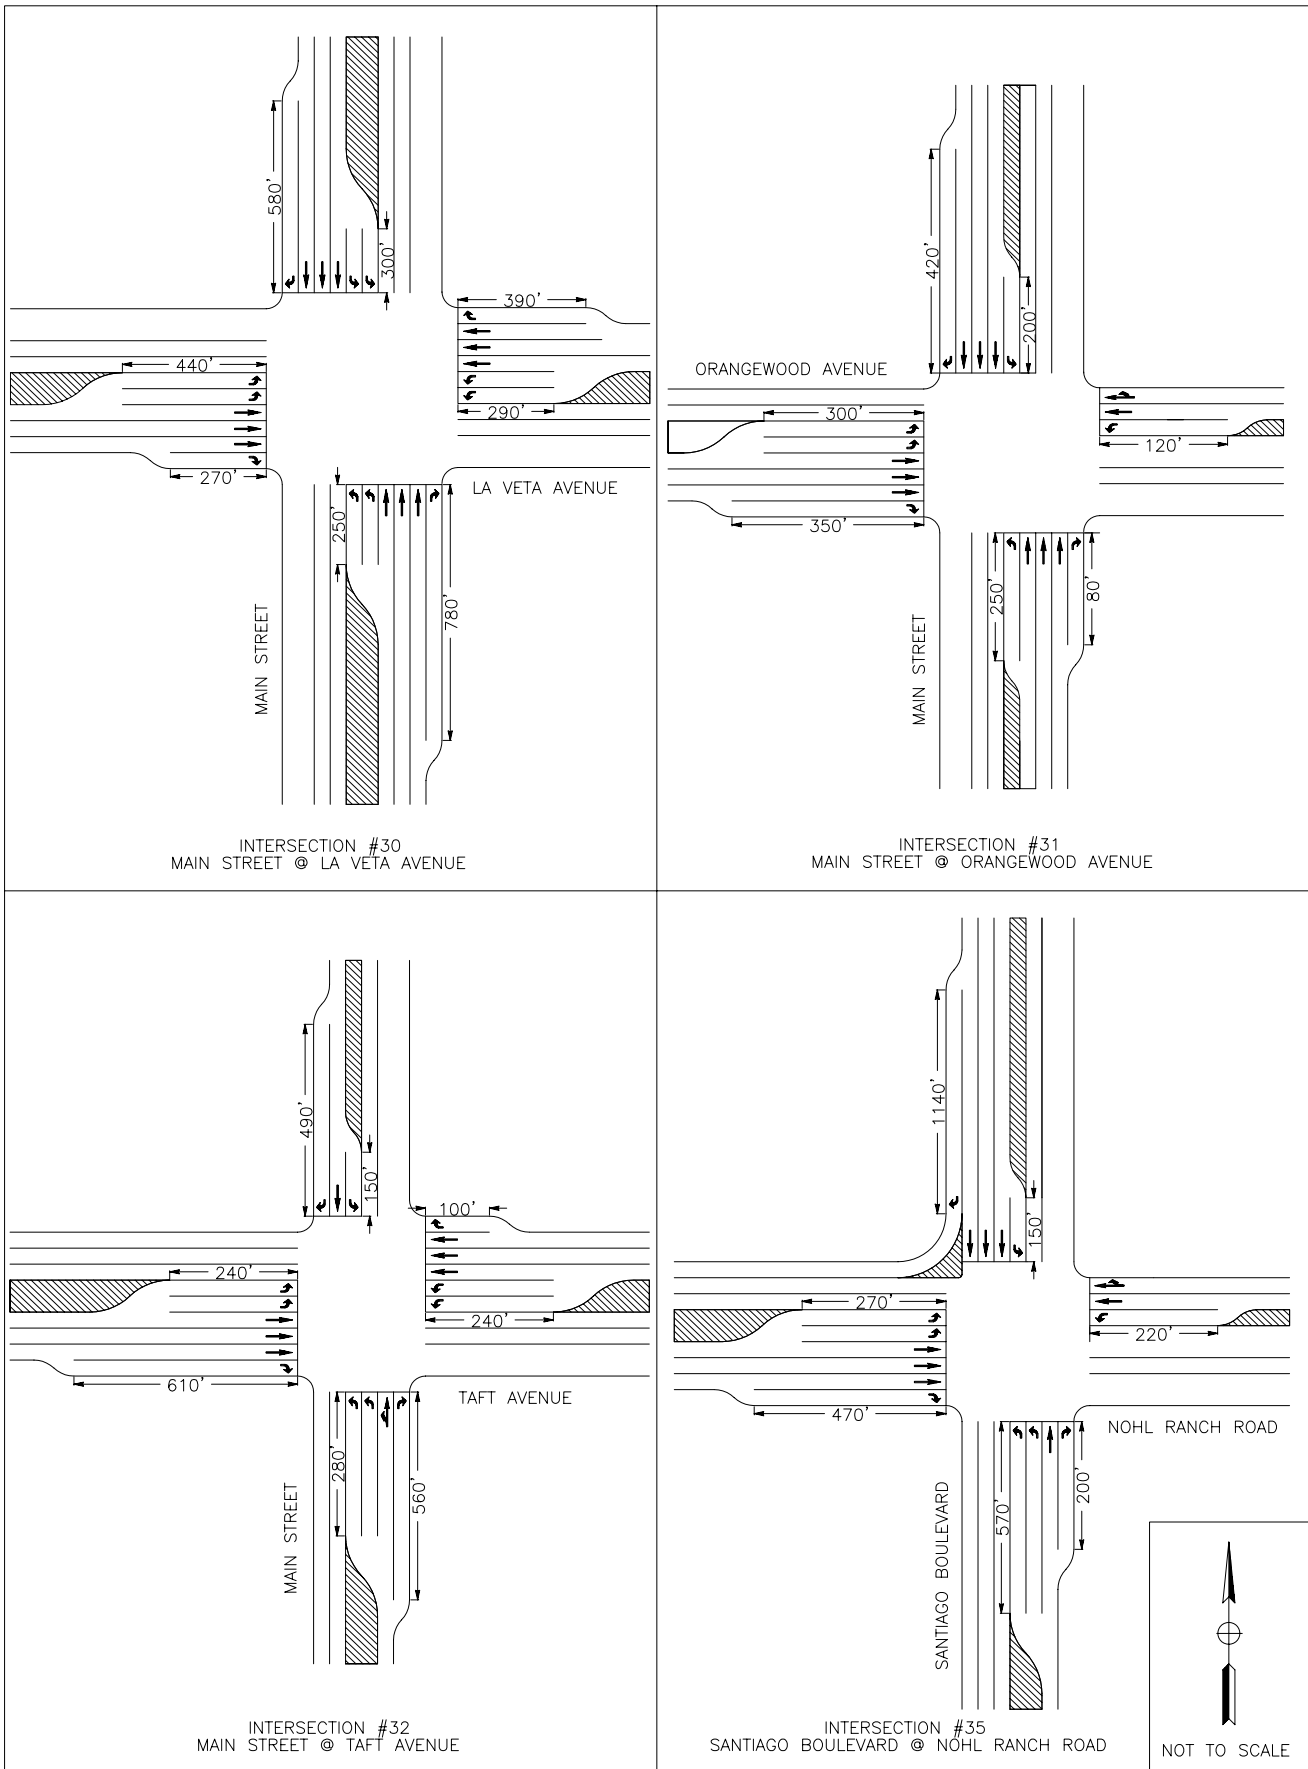






CITY OF ORANGE
CRITICAL INTERSECTION FUTURE CONFIGURATION ANALYSIS

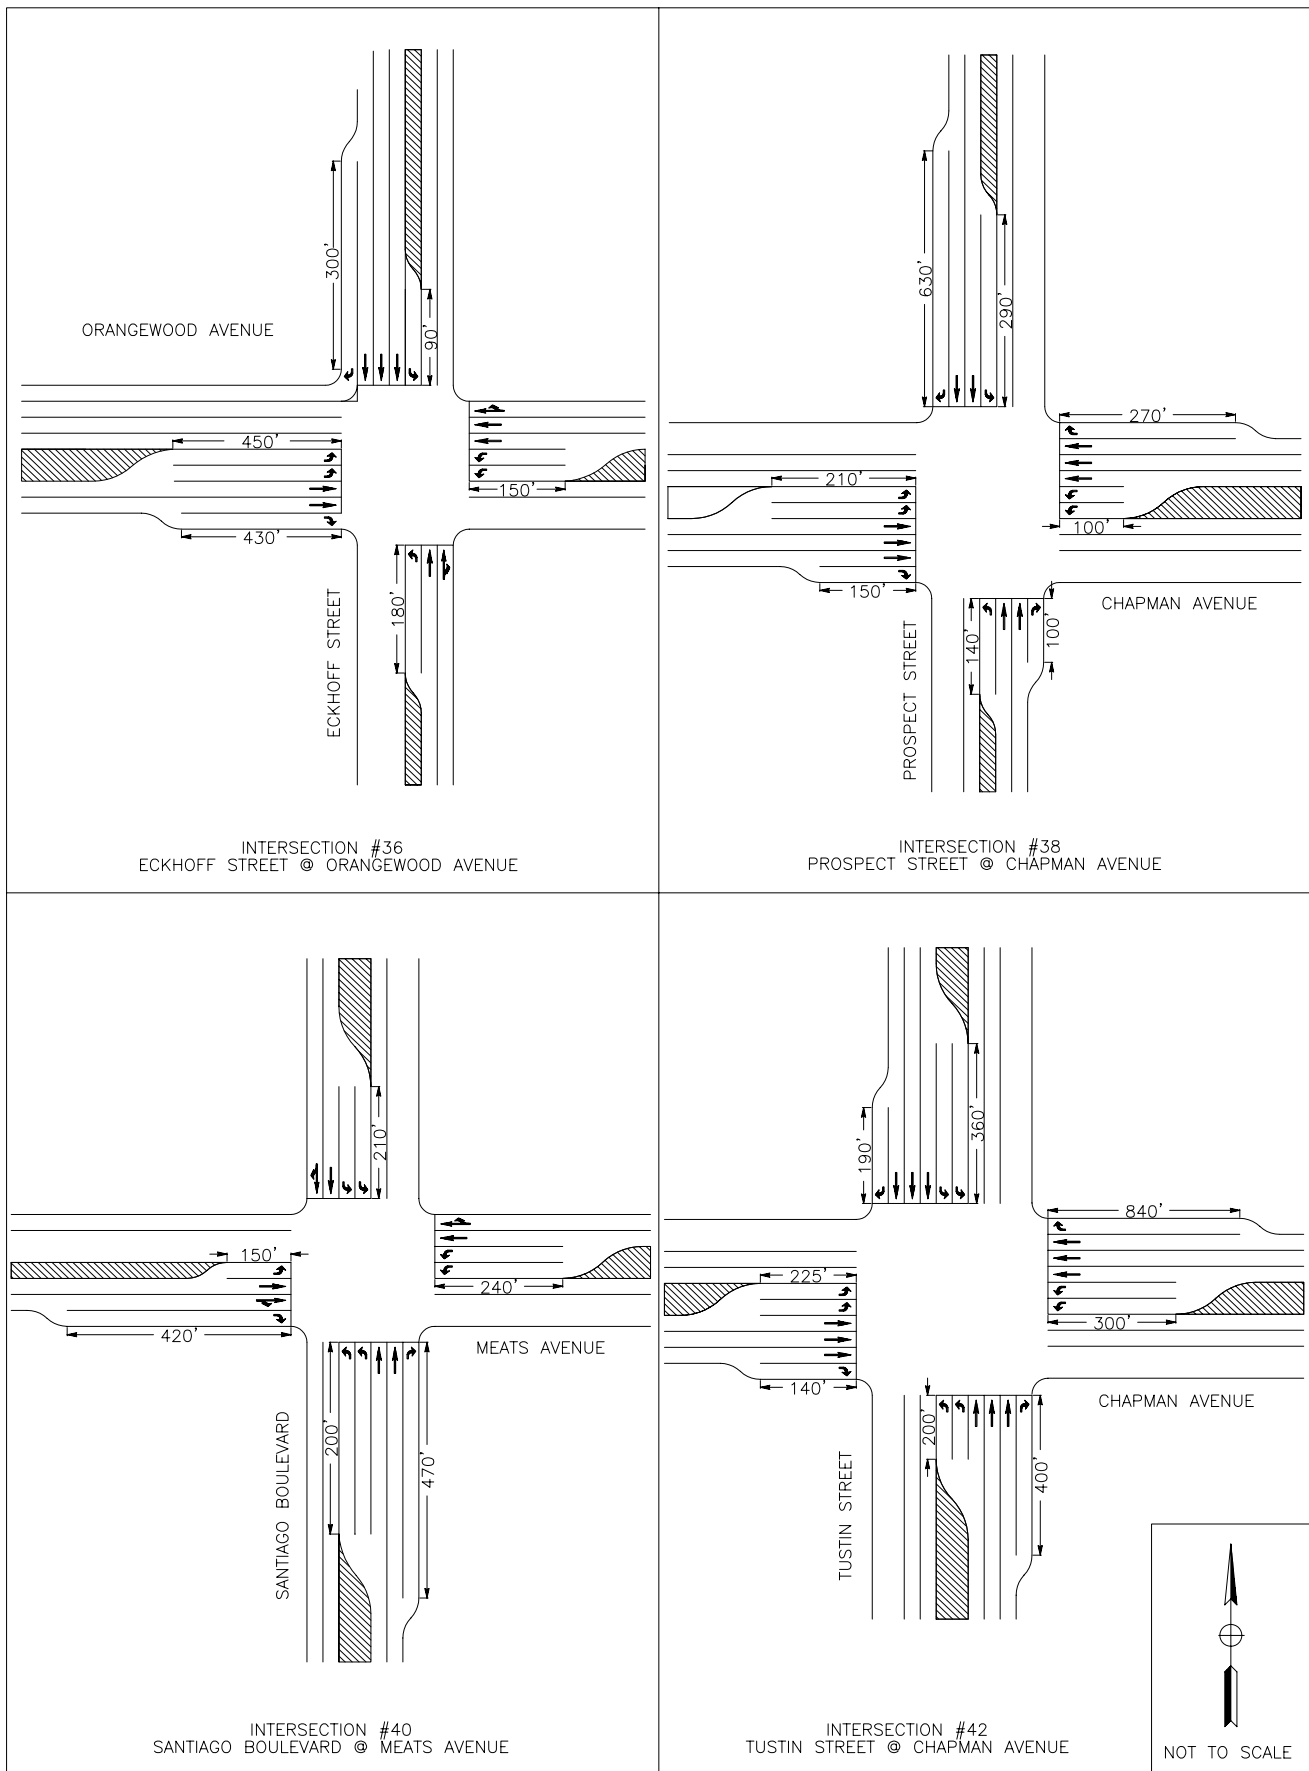


CITY OF ORANGE
CRITICAL INTERSECTION FUTURE CONFIGURATION ANALYSIS

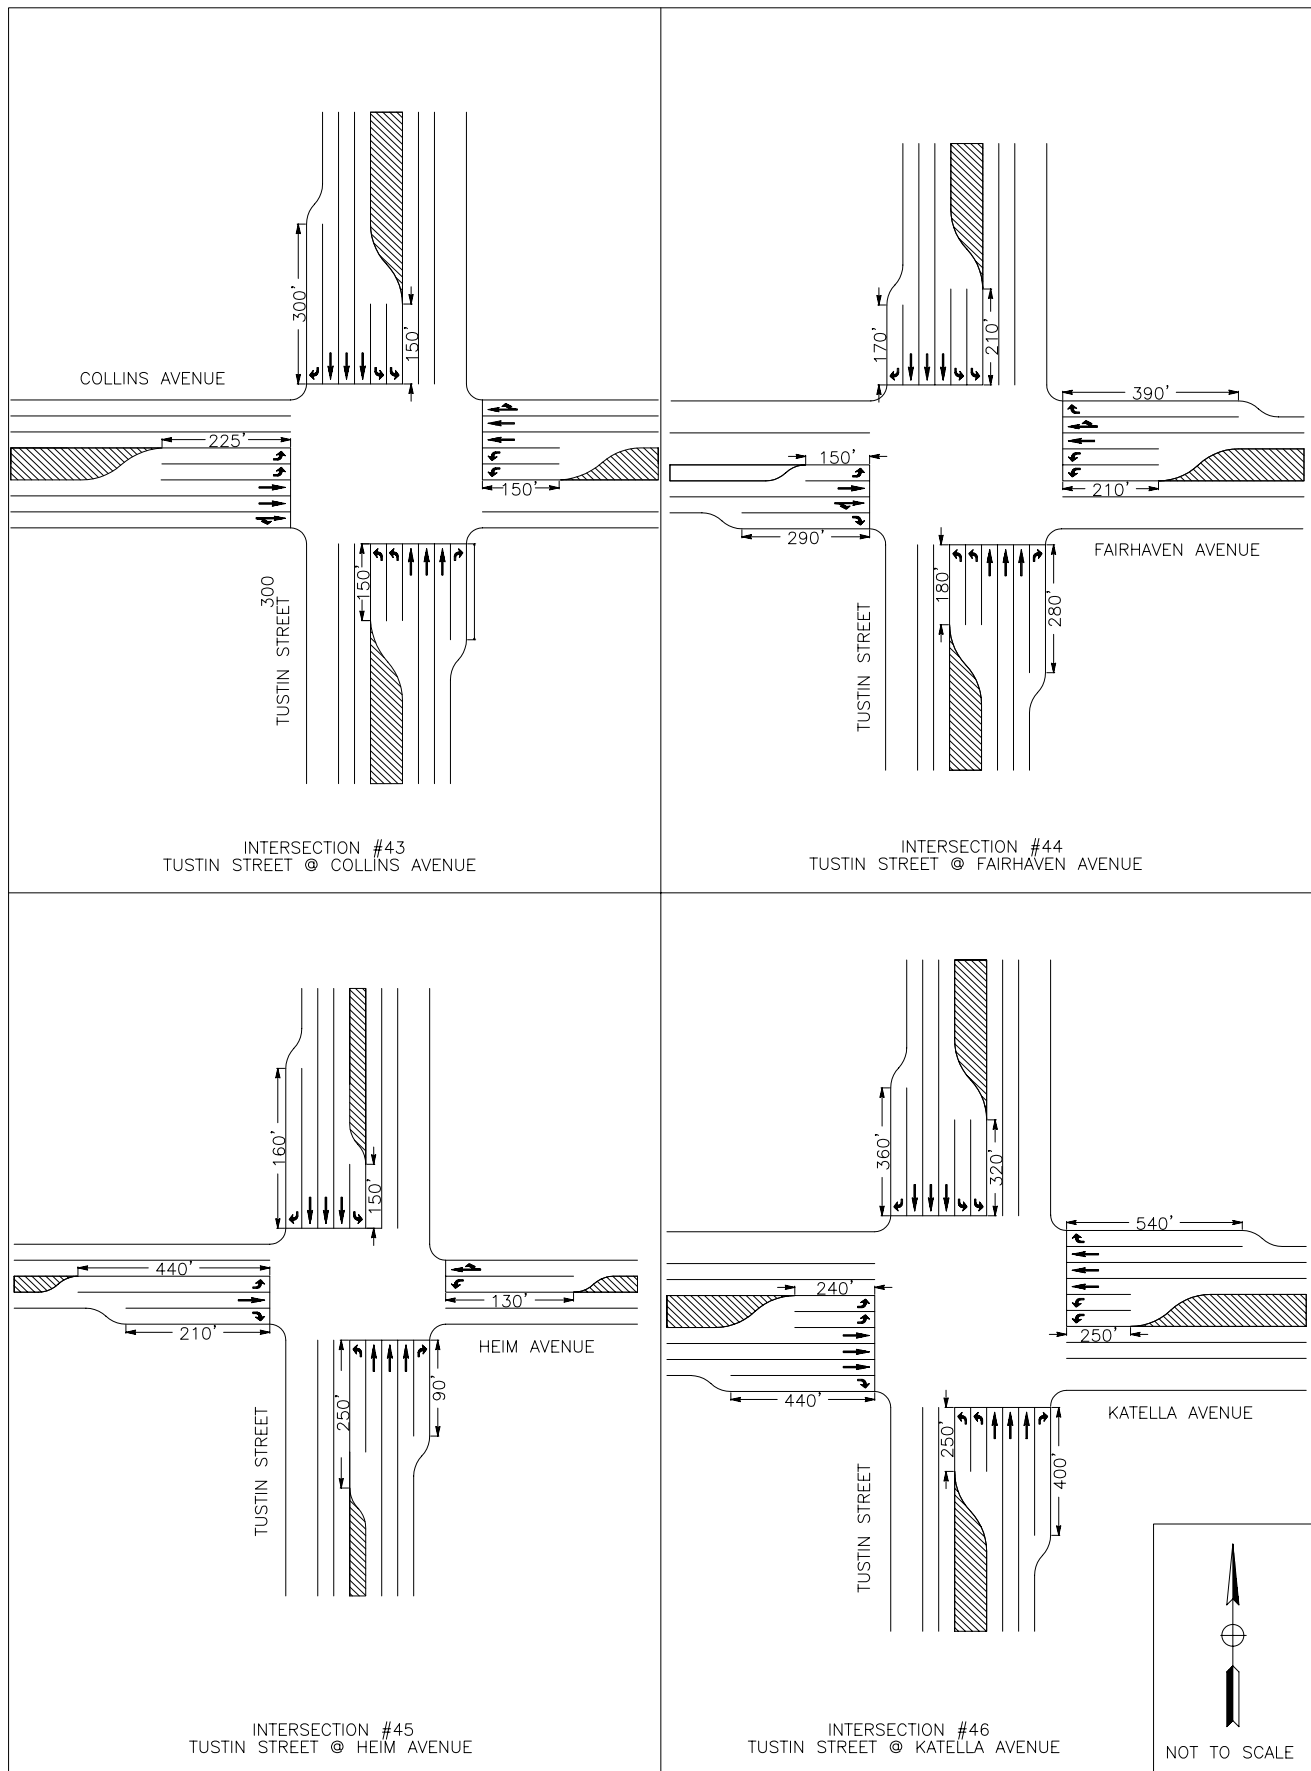

CITY OF ORANGE
CRITICAL INTERSECTION FUTURE CONFIGURATION ANALYSIS

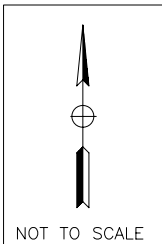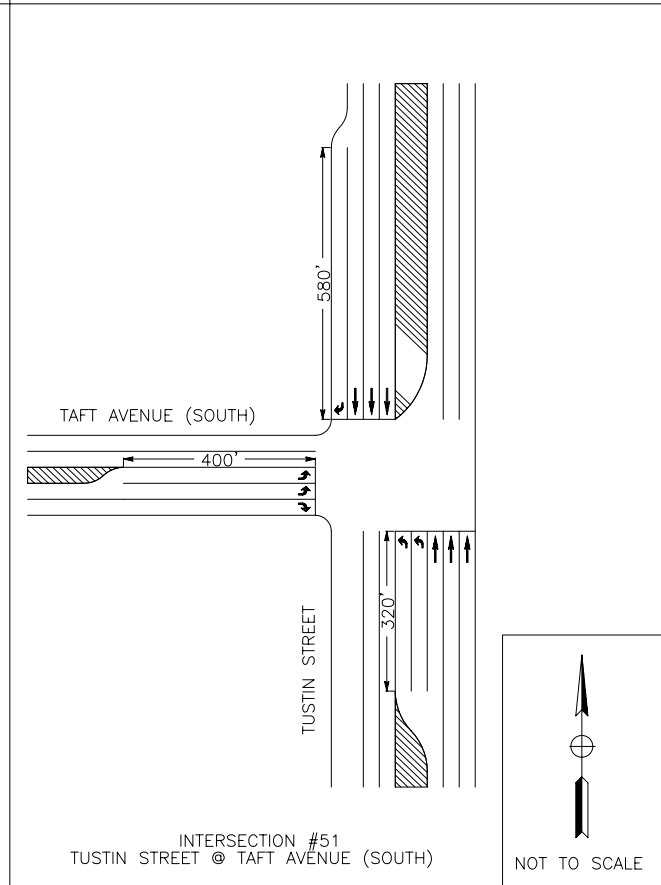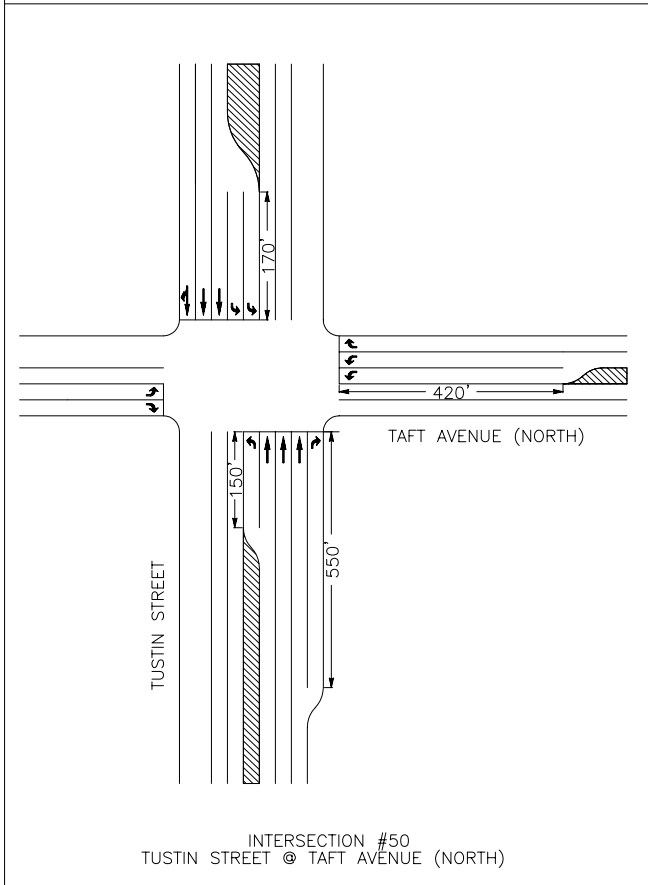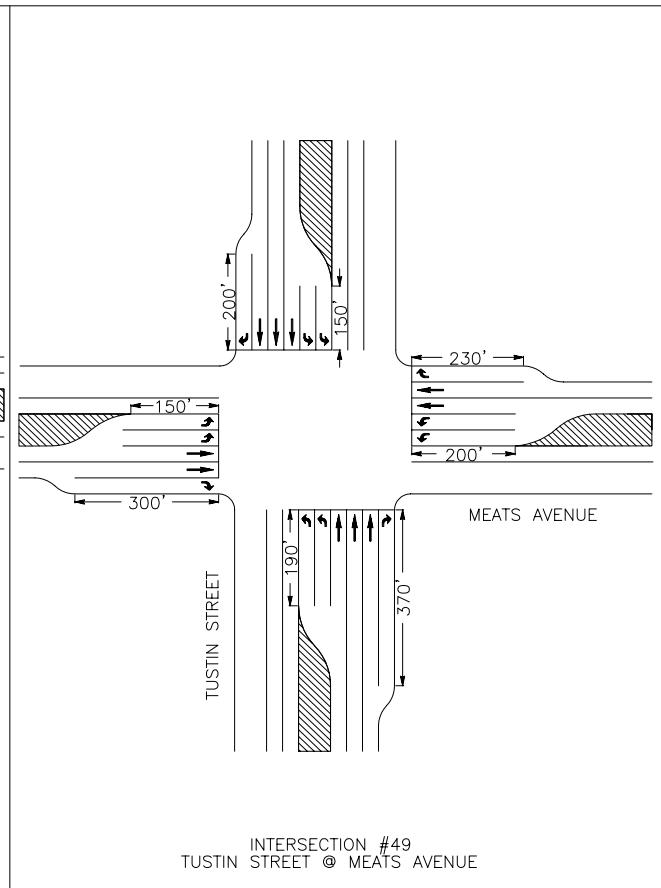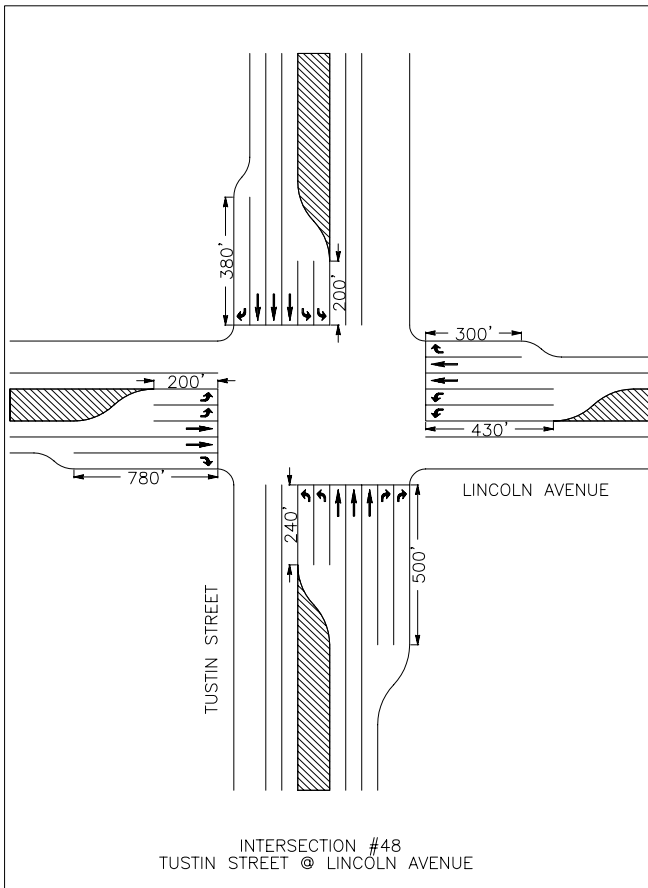

CITY OF ORANGE
CRITICAL INTERSECTION FUTURE CONFIGURATION ANALYSIS

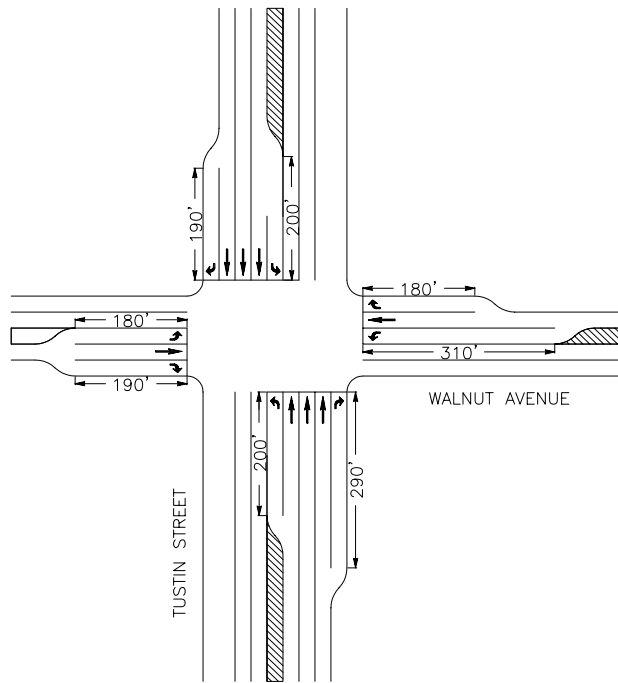

INTERSECTION #52
TUSTIN STREET @ WALNUT AVENUE



NOT TO SCALE